


NOTES

1. ~50mm DIAMETER MAST
2. MAST HEIGHT IS A MINIMUM OF 1524mm CLEAR OF PARAPET EDGE – 'X'
3. CONSULTING ELCT. ENGINEER TO DESIGN MAST INSTALLATION METHOD – TAKING IN TO CONSIDERATION SEISMIC CODES AND 18Kg TOP OF MAST WEIGHT LOAD

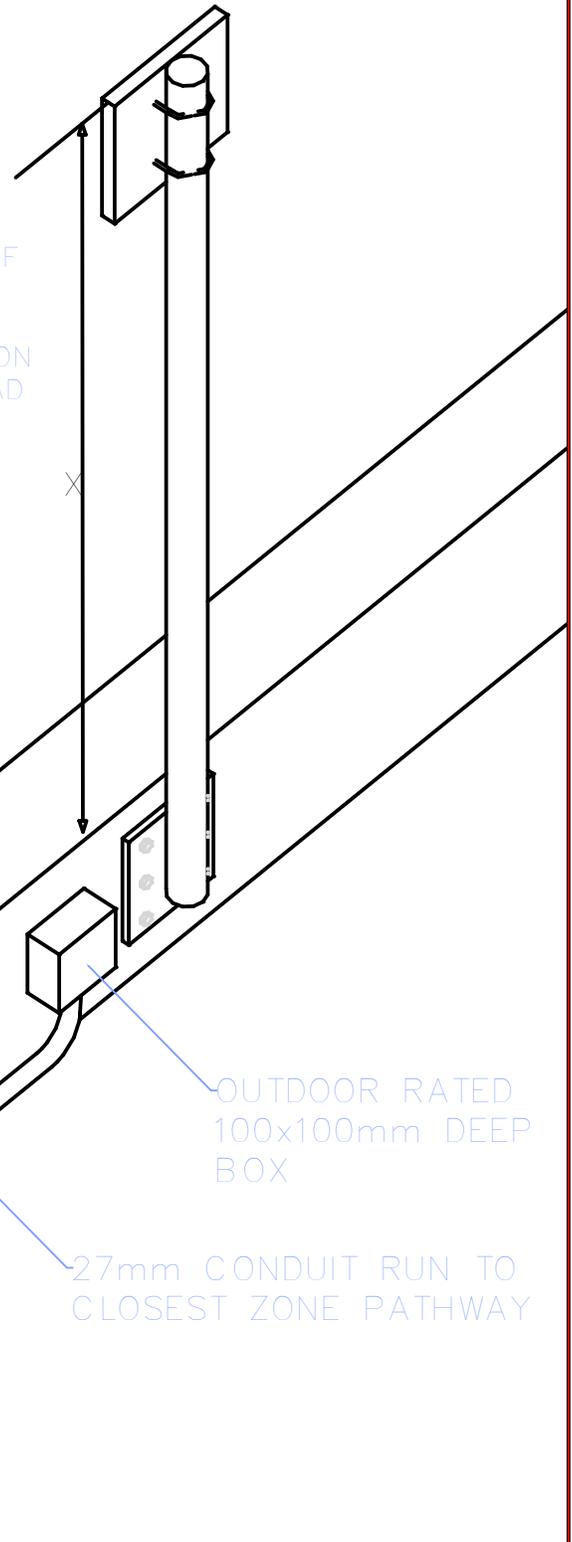

OUTDOOR RATED  
100x100mm DEEP  
BOX

27mm CONDUIT RUN TO  
CLOSEST ZONE PATHWAY

No.	BY	DATE	REVISIONS	App'd
Scale	NONE		BY	DATE
Sheet No.	1 of 1		Drawn	DE 22 FEB 16
			Check'd	TZ 24 FEB 16
UBC Project No.			Design'd	
			Approv'd	

Building/Facility Name

**WIRELESS MESH  
PARAPET MAST MOUNT**