


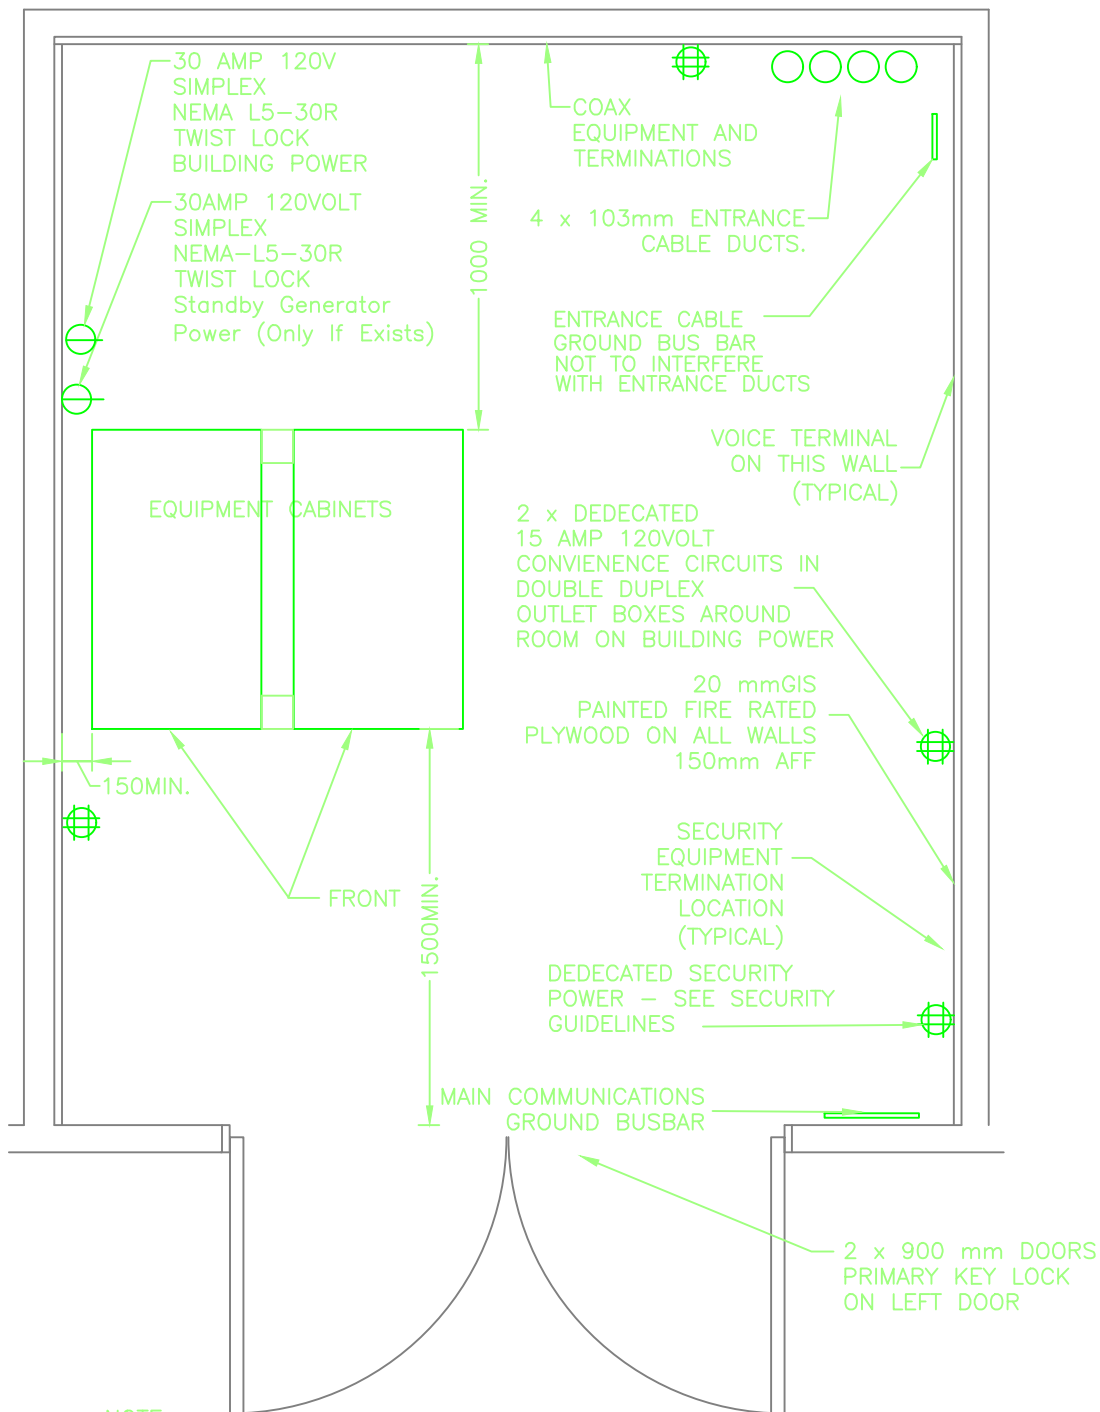

NOTE:

1. FLOOR SHALL BE COVERED WITH LIGHT COLOURED VINYL OR EPOXY
2. DO NOT INSTALL ANY CONDUIT OR DEVICE WITHIN THE CENTRAL AREA OF ANY PLYWOOD COVERED WALL SPACE. ALL CONDUITS ARE TO BE KEPT TO THE EDGES AND CORNERS
3. CONVIENENCE OUTLETS ARE TO BE SPACED EVENLY AROUND THE ROOM - 2000mm - SPACING. MINIMUM 2, DOUBLE DUPLEX CONVIENENCE OUTLETS PER COMMUNICATION ROOM.
4. PLYWOOD TO BE INSTALLED VERTICALLY, 150mm AFF TO FULL SHEET HEIGHT, FLUSH SEAMS, RECESSED ANCHORS

Sheet No.

1 of 1

	BY	DATE
Drawn	DE	JUN 20 2025
Checked		
Design'd	TZ	JUN 20 2025
Approved	EB	Jun 20 2025

MAIN COMMUNICATIONS ROOM LAYOUT (TYPICAL)

File No.

ITSTD-04

Rev.

1



THE UNIVERSITY OF BRITISH COLUMBIA
Information Technology