


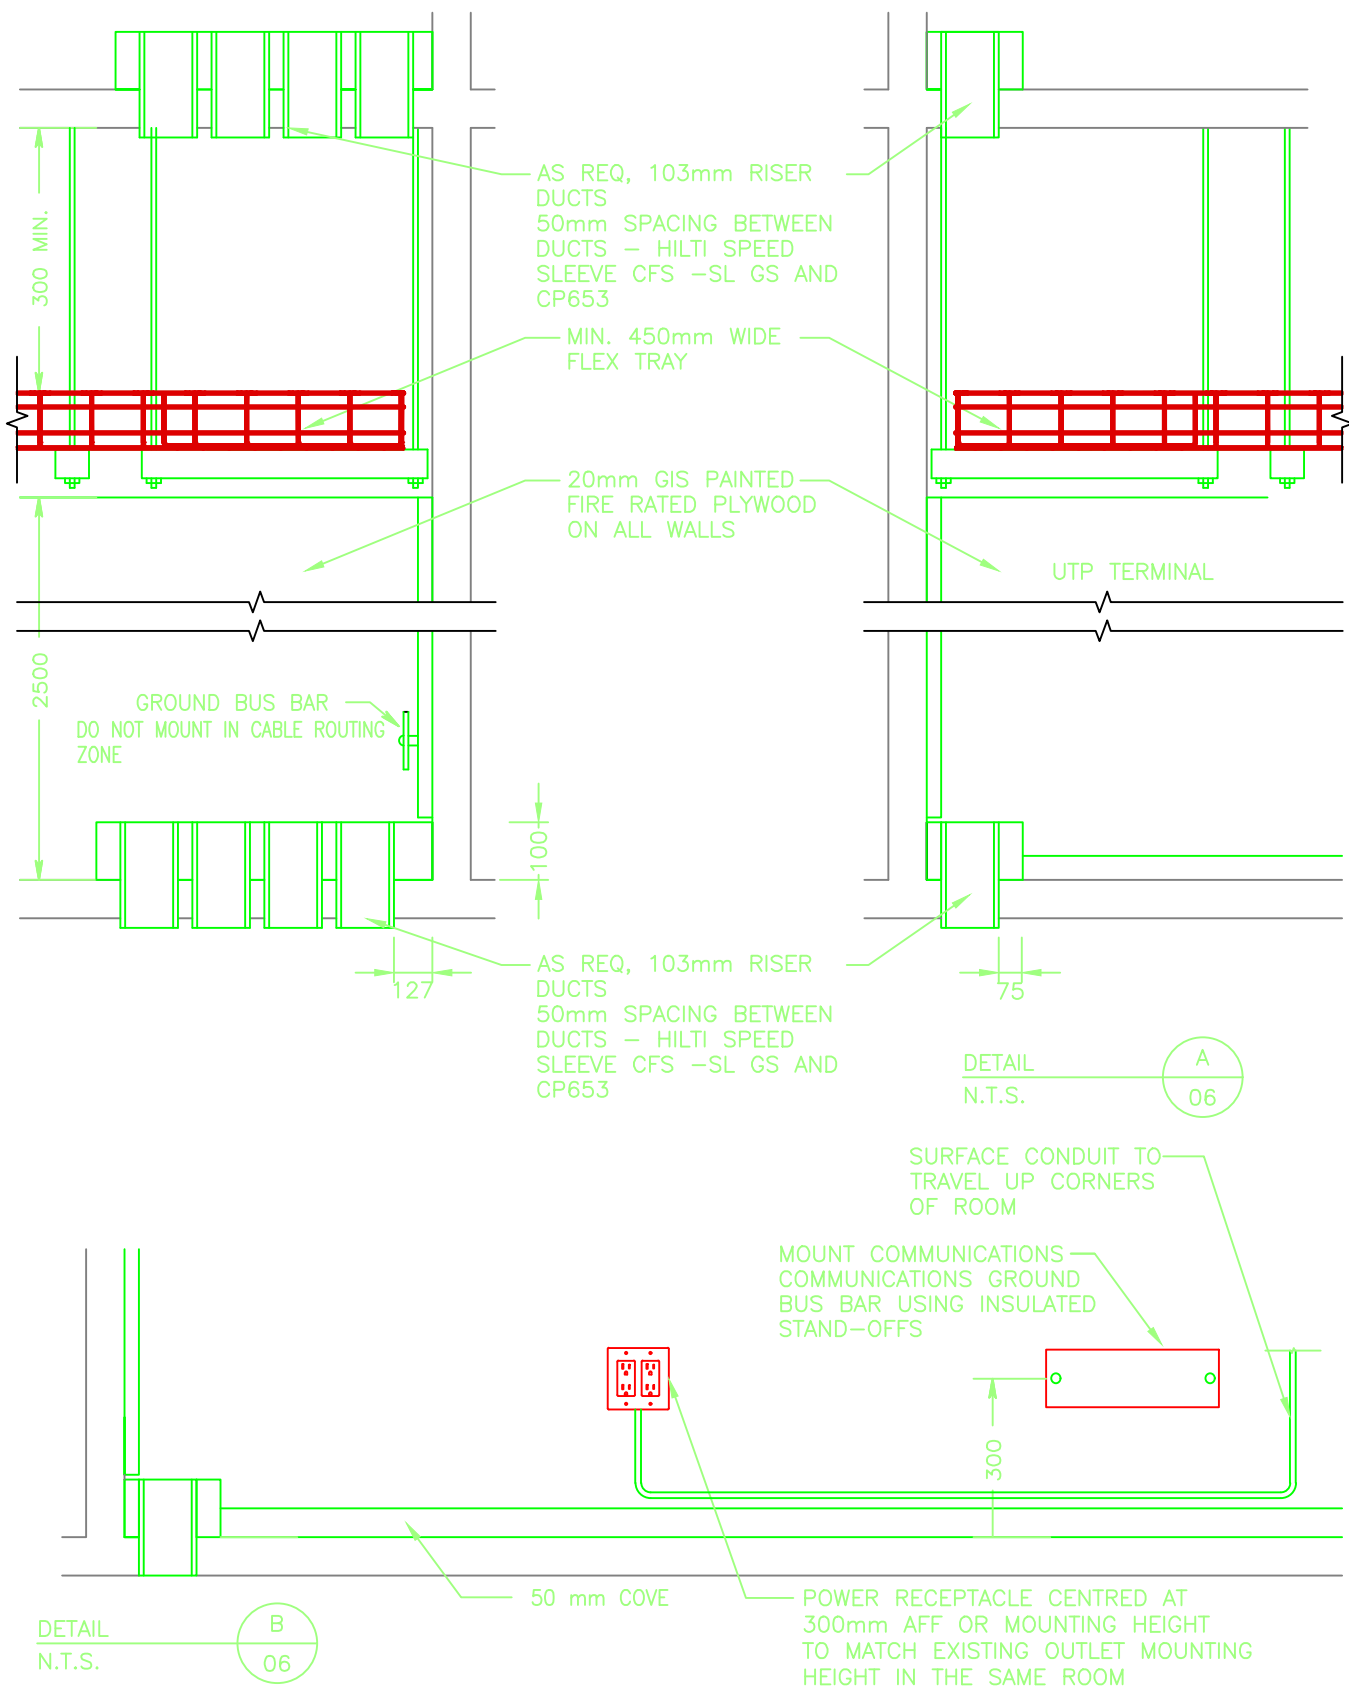

Sheet No.

1 of 1

	BY	DATE
Drawn	DE	JULY 2025
Checked		
Design'd	TZ	JULY 2025
Approved	EB	JULY 2025

MAIN COMMUNICATIONS ROOM DETAILS A&B (TYPICAL)

File No.

ITSTD-10

Rev.

1



THE UNIVERSITY OF BRITISH COLUMBIA
Information Technology