


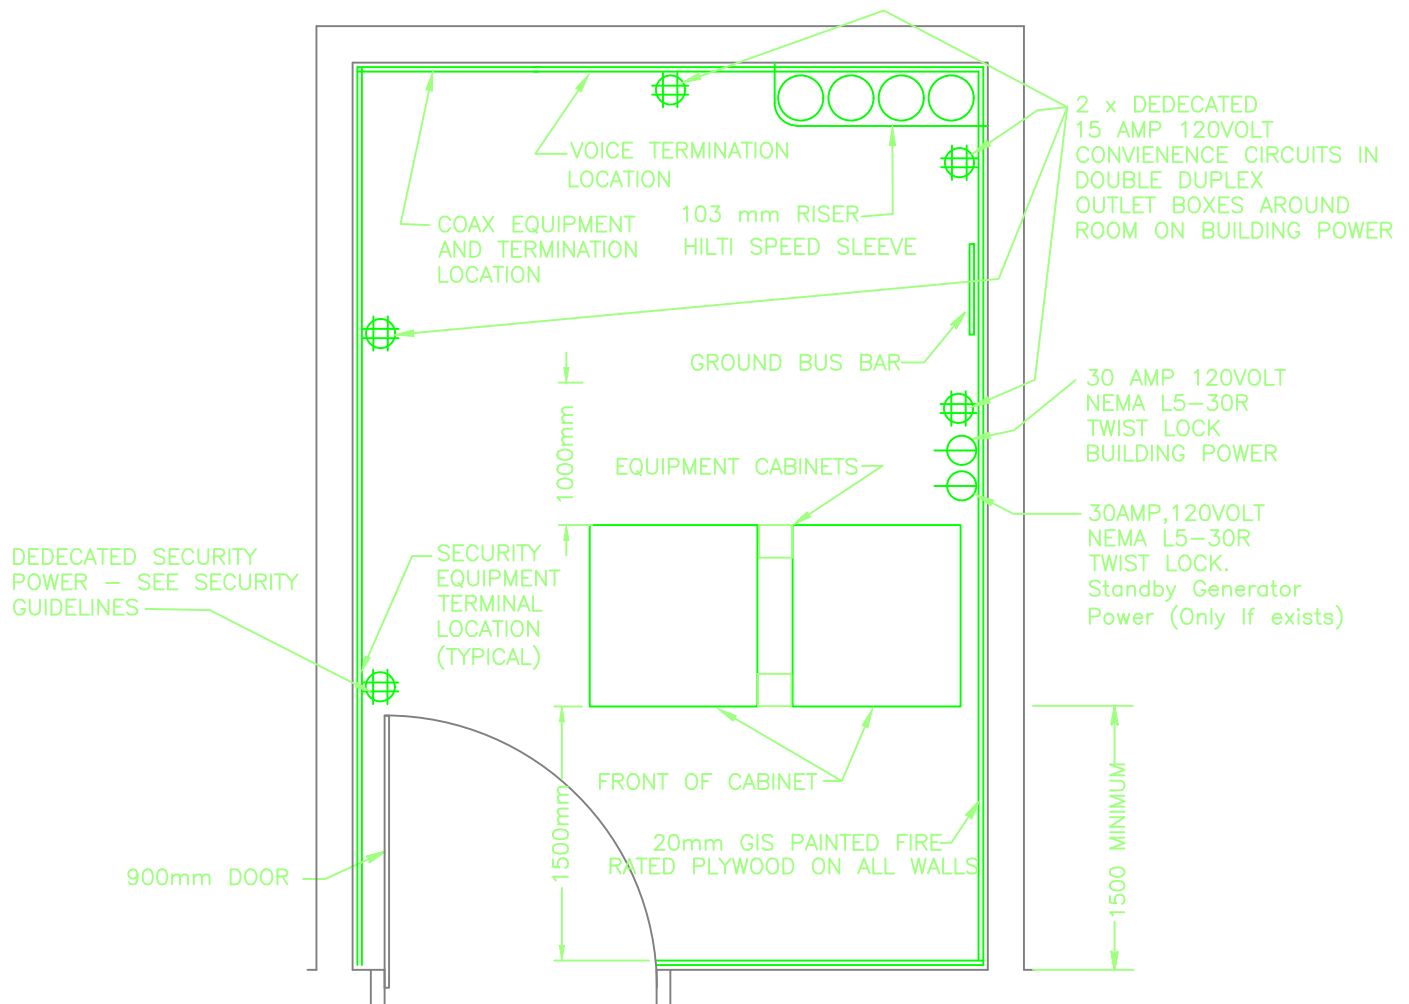

NOTE:

1. FLOOR SHALL BE COVERED WITH LIGHT COLOURED VINYL OR EPOXY
2. DO NOT INSTALL ANY CONDUIT OR DEVICE WITHIN THE CENTER AREA OF ANY PLYWOOD COVERED WALL SPACE. ALL INSTALLATIONS ARE TO BE KEPT TO THE EDGES AND CORNERS.

Sheet No.

1 of 1

	BY	DATE
Drawn	DE	JULY 2025
Checked		
Design'd	TZ	JULY 2025
Approved	EB	JULY 2025

LOCAL COMMUNICATIONS ROOM (LCR) ROOM LAYOUT (TYPICAL)



THE UNIVERSITY OF BRITISH COLUMBIA
Information Technology

File No.

ITSTD-11

Rev.

1