


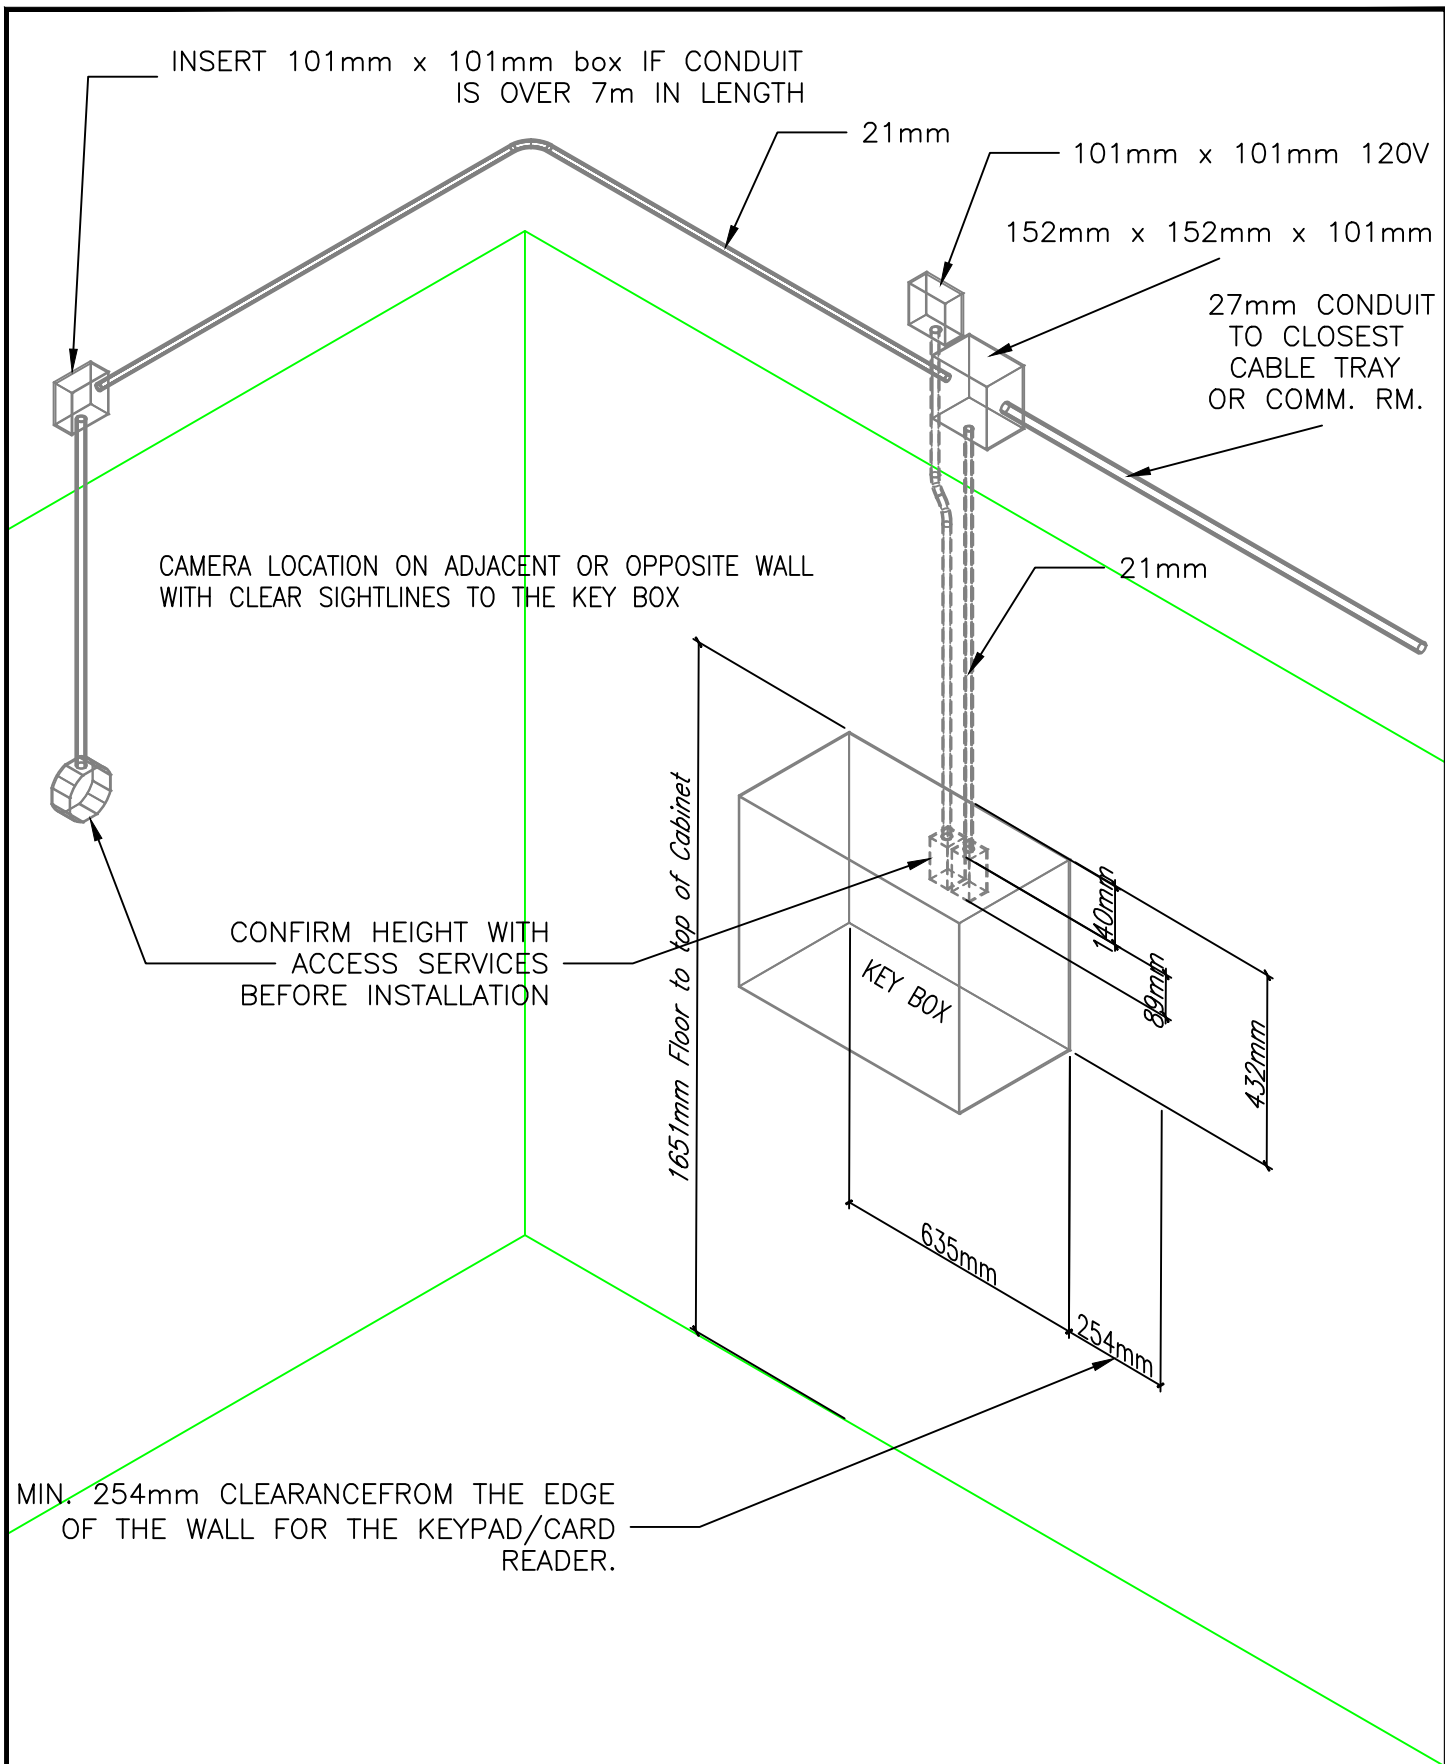

Sheet No.

1 of 1

	BY	DATE
Drawn	DE	SEPT 2025
Checked		
Design'd	TZ	SEPT 2025
Approved	EB	SEPT 2025

TYP. LOCK BOX INSTALLATION WITH CAMERA

File No.

ITSTD-27

Rev.

1



THE UNIVERSITY OF BRITISH COLUMBIA
Information Technology