


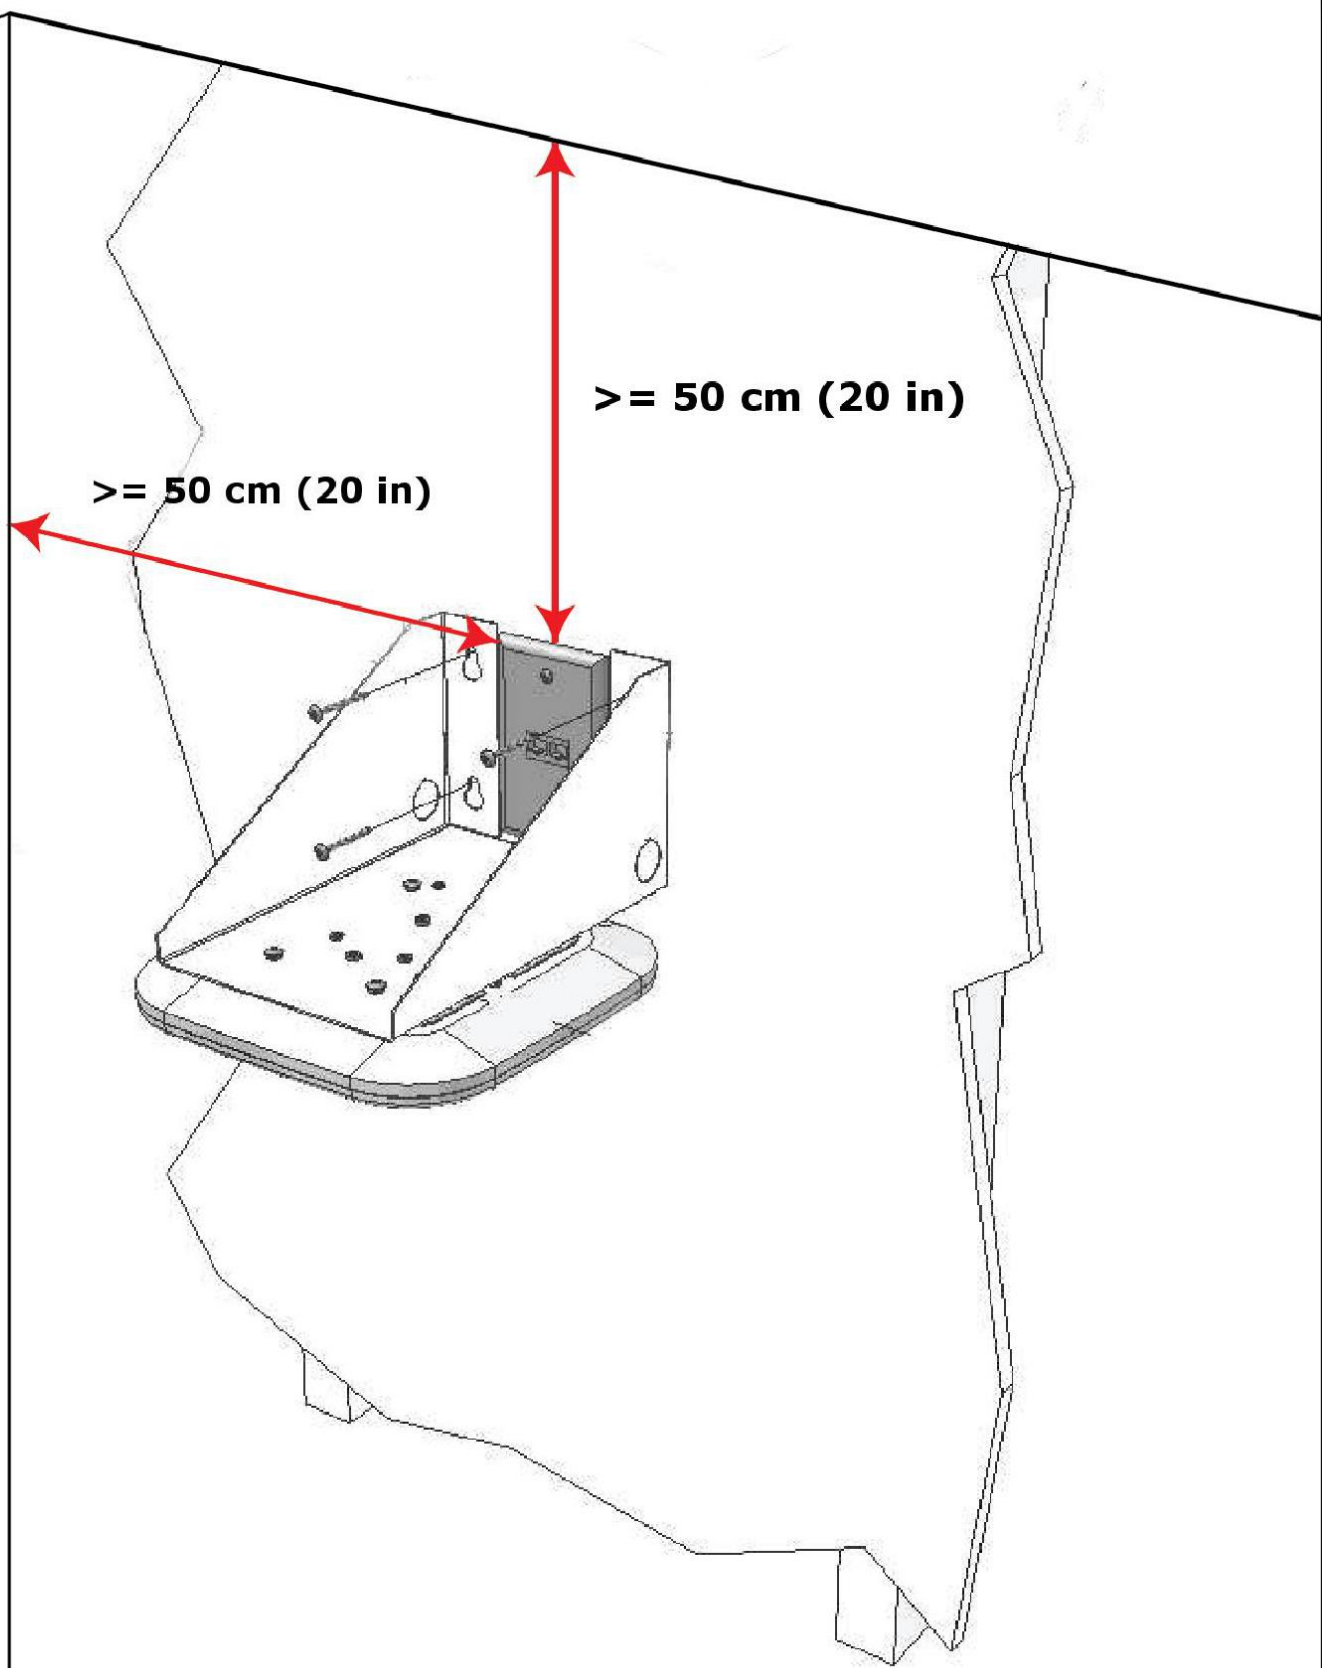

Sheet No.

1 of 1

|          | BY | DATE      |
|----------|----|-----------|
| Drawn    | DE | SEPT 2025 |
| Checked  |    |           |
| Design'd | TZ | SEPT 2025 |
| Approved | EB | SEPT 2025 |

## TYPICAL ACCESS POINT MOUNTING WALL BRACKET SPACING



**THE UNIVERSITY OF BRITISH COLUMBIA**  
**Information Technology**

File No.

ITSTD-51

Rev.

1