


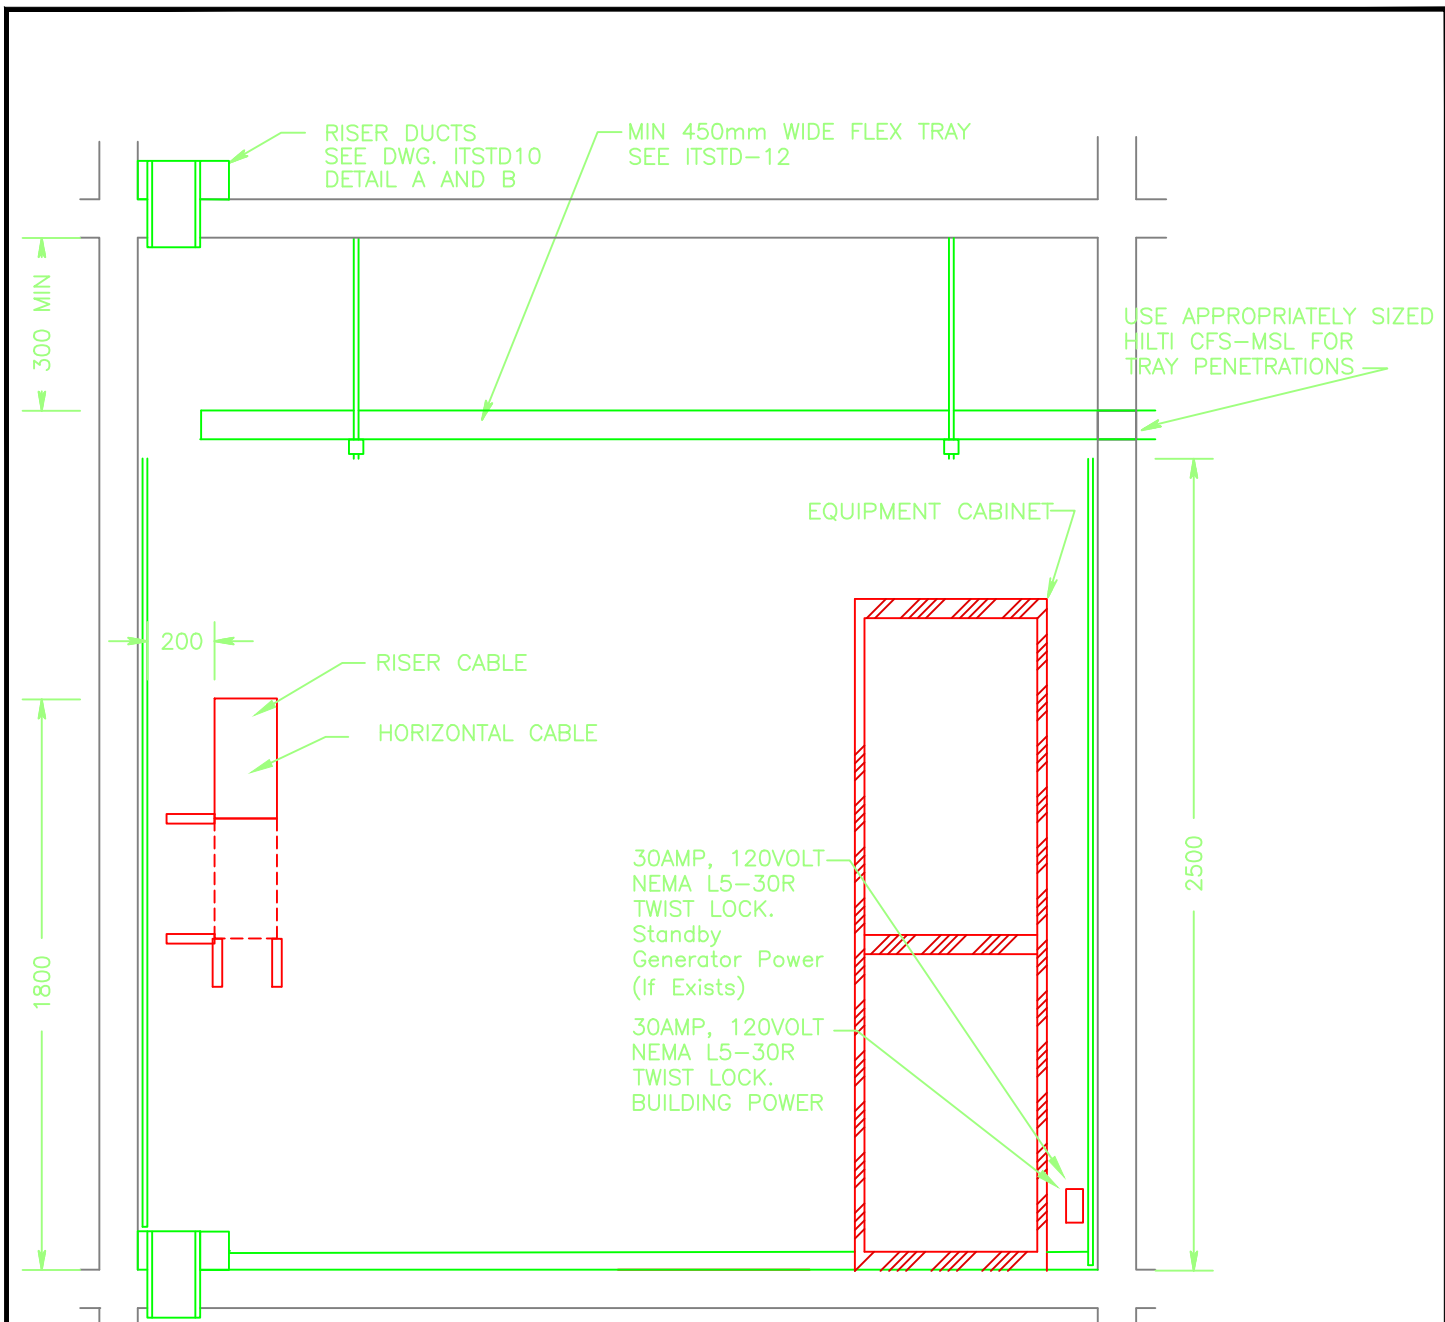

NOTES:

1. TYPICAL BIX INSTALLATION IS 1 SINGLE FRAME WITH BOTH RISER AND HORIZONTAL CABLES.

Sheet No. 1 of 1		BY	DATE	LOCAL COMMUNICATIONS ROOM VOICE TERMINATION (TYPICAL)		
	Drawn	DE	JULY 2025			
	Checked					
	Design'd	TZ	JULY 2025			
	Approved	EB	JULY 2025			
 THE UNIVERSITY OF BRITISH COLUMBIA Information Technology	File No.			ITSTD-13	Rev.	1