




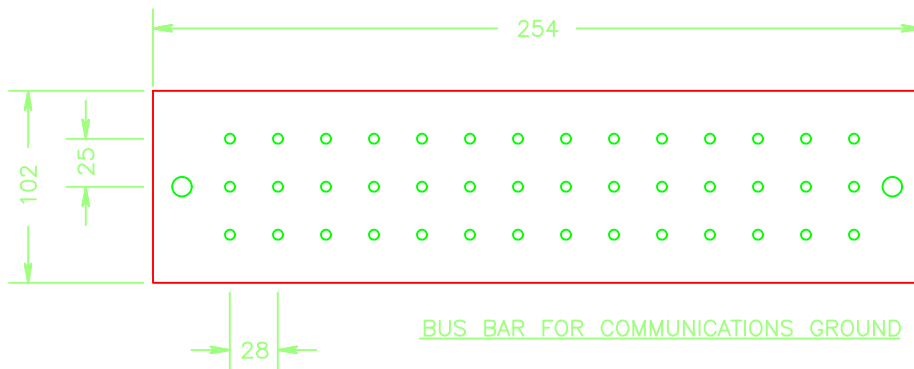

GROUND BUS BAR IN MAIN COMMUNICATIONS ROOM (TMGB)

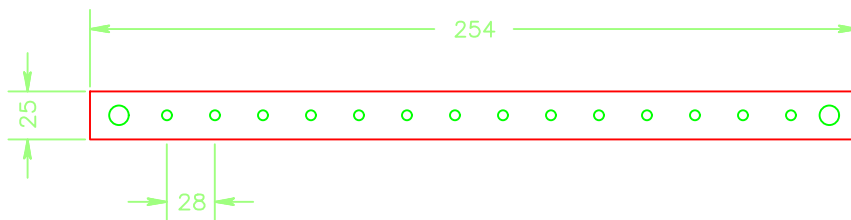

GROUND BUS BAR IN LOCAL COMMUNICATIONS ROOMS (TGB)

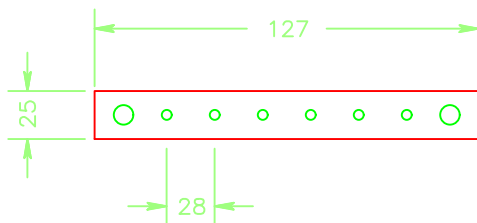


BUS BAR FOR ENTRANCE FACILITIES GROUND

FRONT RAIL MOUNTED INTERMEDIATE BONDING STRIP KIT PANDUIT RGS134C-1 OR EQUIVALENT

NOTE:

1. EACH BUS BAR SHALL BE 6 mm THICK COPPER BAR.

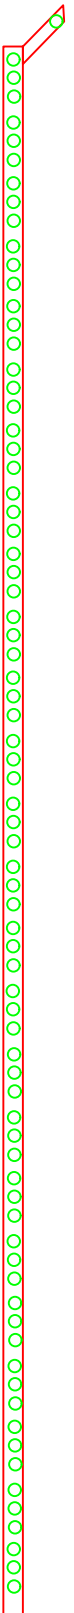

Sheet No.

1 of 1

	BY	DATE
Drawn	DE	JULY 2025
Checked		
Design'd	TZ	JULY 2025
Approved	EB	JULY 2025

COMMUNICATIONS ROOM GROUND BUS BARS

File No.

ITSTD-16

Rev.

0



THE UNIVERSITY OF BRITISH COLUMBIA
Information Technology